


SCOTTS CREEK TRAIL
SOUTH 68TH STREET & HICKMAN ROAD

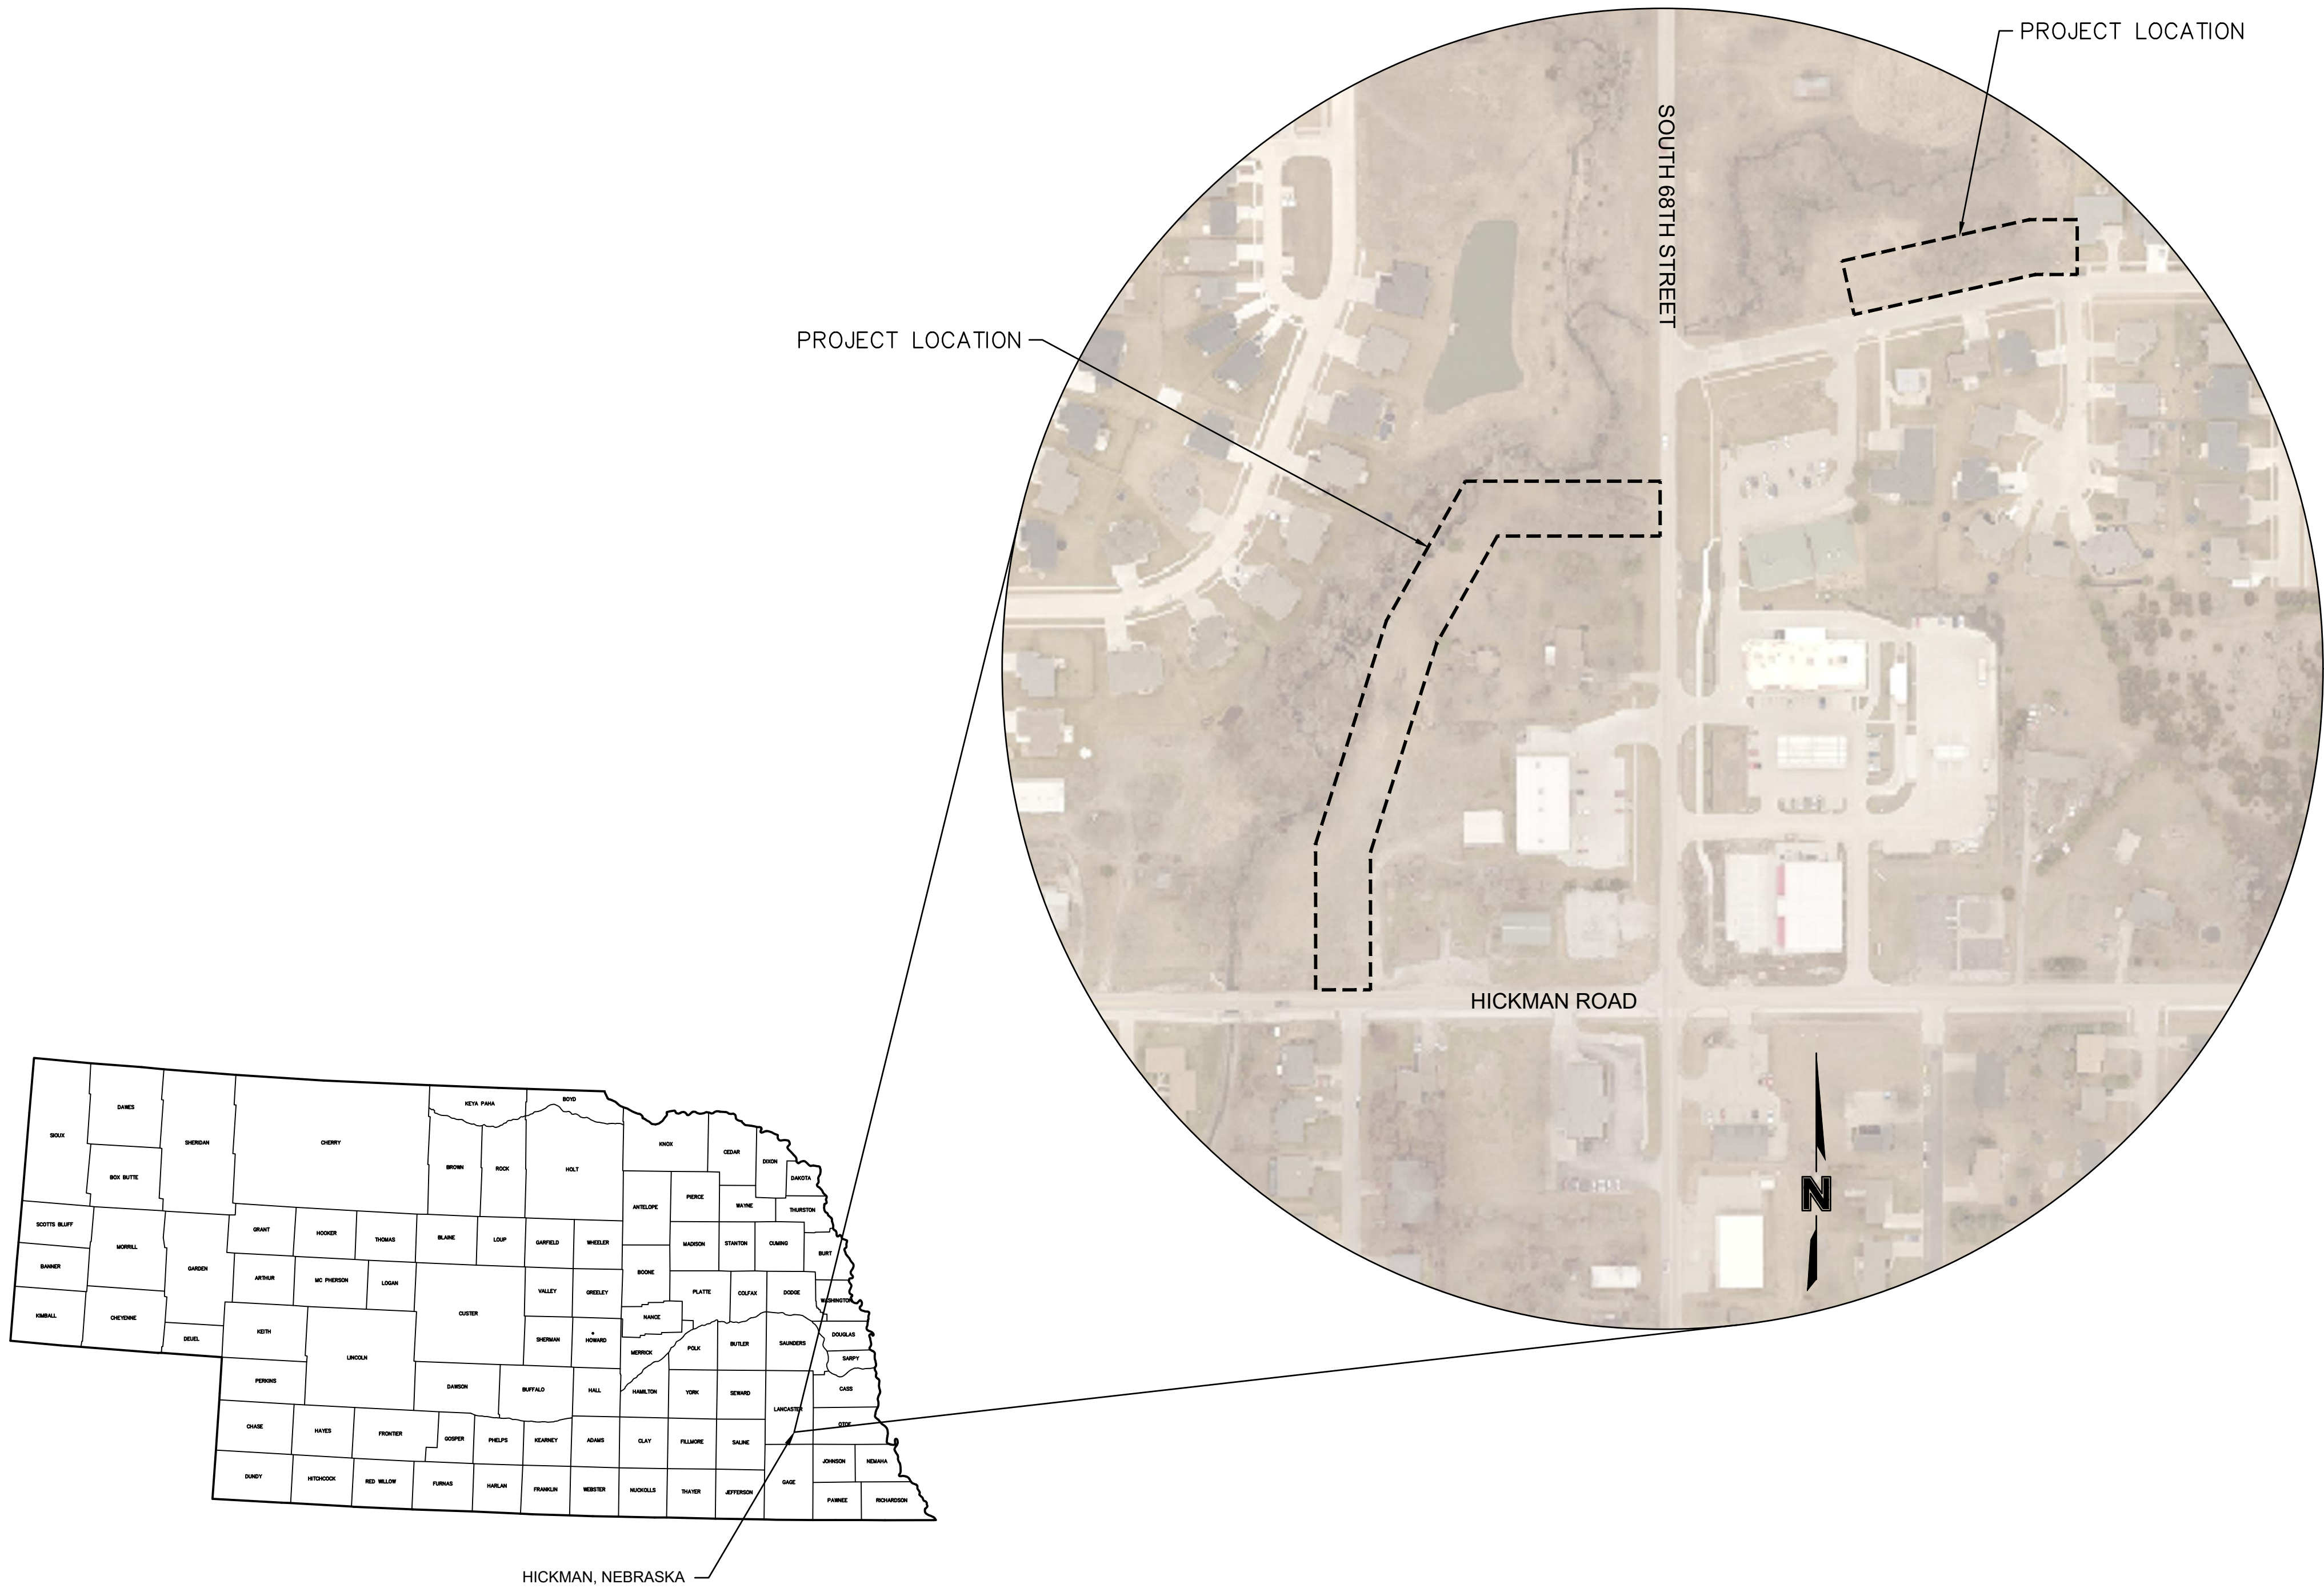


Sheet List Table	
Sheet Number	Sheet Title
C00	COVER SHEET
C01	GENERAL NOTES
C02	OVERALL EXISTING CONDITIONS
C03	EXISTING CONDITIONS PLAN
C04	EXISTING CONDITIONS PLAN
C05	EXISTING CONDITIONS PLAN
C06	DEMOLITION PLAN
C07	DEMOLITION PLAN
C08	DEMOLITION PLAN
C09	EROSION CONTROL PLAN
C10	EROSION CONTROL PLAN
C11	EROSION CONTROL PLAN
C12	EROSION CONTROL NOTES
C13	EROSION CONTROL DETAILS
C14	TRAIL SITE PLAN
C15	TRAIL SITE PLAN
C16	TRAIL SITE PLAN
C17	TRAIL PROFILES
C18	POINT TABLE
C19	STORM SEWER PLAN AND PROFILE
C20	GENERAL DETAILS

UTILITY CONTACTS

WASTE WATER (CITY OF HICKMAN) - (402)792-2212
WATER SYSTEM (CITY OF HICKMAN) - (402)792-2212
ELECTRICAL SYSTEM (CITY OF HICKMAN) - (402)792-2212
BLACK HILLS - (402)437-1715
WINDSTREAM COMMUNICATIONS - (402)436-5691
TIME WARNER - (402)421-0330
NORRIS PUBLIC POWER DISTRICT - (402)794-9900

olsson®

601 P Street, Suite 200
P.O. Box 84608
Lincoln, NE 68508
olsson.com
TEL 402.474.6311
FAX 402.474.5063
Olsson - Engineering
Nebraska COA #CA-0638

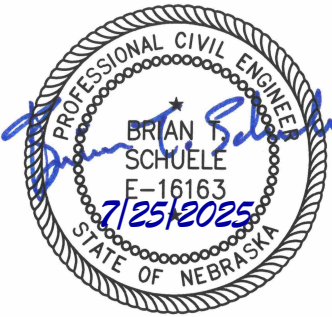

DESCRIPTION

DATE

REV. NO.

REVISIONS

COVER SHEET

SCOTTS CREEK TRAIL

HICKMAN, NE

2025

drawn by: TJC
designed by: SDH
project no.: 023-3229
date: 07-25-2025

SHEET
C00